


SITE ELEVATION LOOKING WEST
SCALE 1/8" = 1'-0"

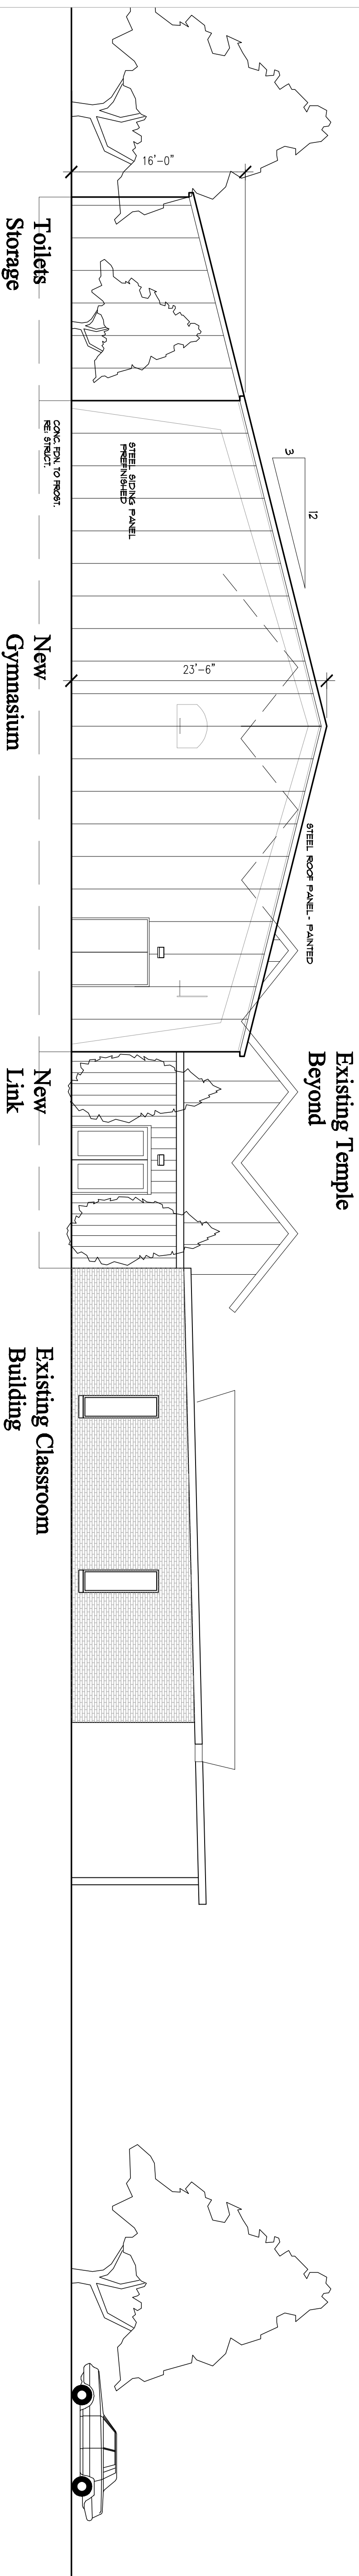

SITE ELEVATION LOOKING SOUTH
SCALE 1/8" = 1'-0"

NEW GYMNASIUM BUILDING
 VIETNAM BUDDHIST ASSOC.
 5090 NE CHOTEAU TRFY, KANSAS CITY, MISSOURI



Date: 09-19-14
 Revision: 00-00-14

Drawn by: ***

Sheet: **A2**